


|          |      |             |             |          |            |             |      |       |       |                       |             |         |           |
|----------|------|-------------|-------------|----------|------------|-------------|------|-------|-------|-----------------------|-------------|---------|-----------|
| REVISION | DATE | DESCRIPTION | APPROVAL BY | DRAWN BY | CHECKED BY | DESIGNED BY | DATE | SCALE | 1/100 | PROJECT NO.           | DRAWING NO. | JOB NO. | SHEET NO. |
|          |      |             |             |          |            |             |      |       |       | 公視大樓B棟主控室40RT冰水主機增設工程 |             |         |           |
|          |      |             |             |          |            |             |      |       |       | 7F設備配置圖               |             |         |           |

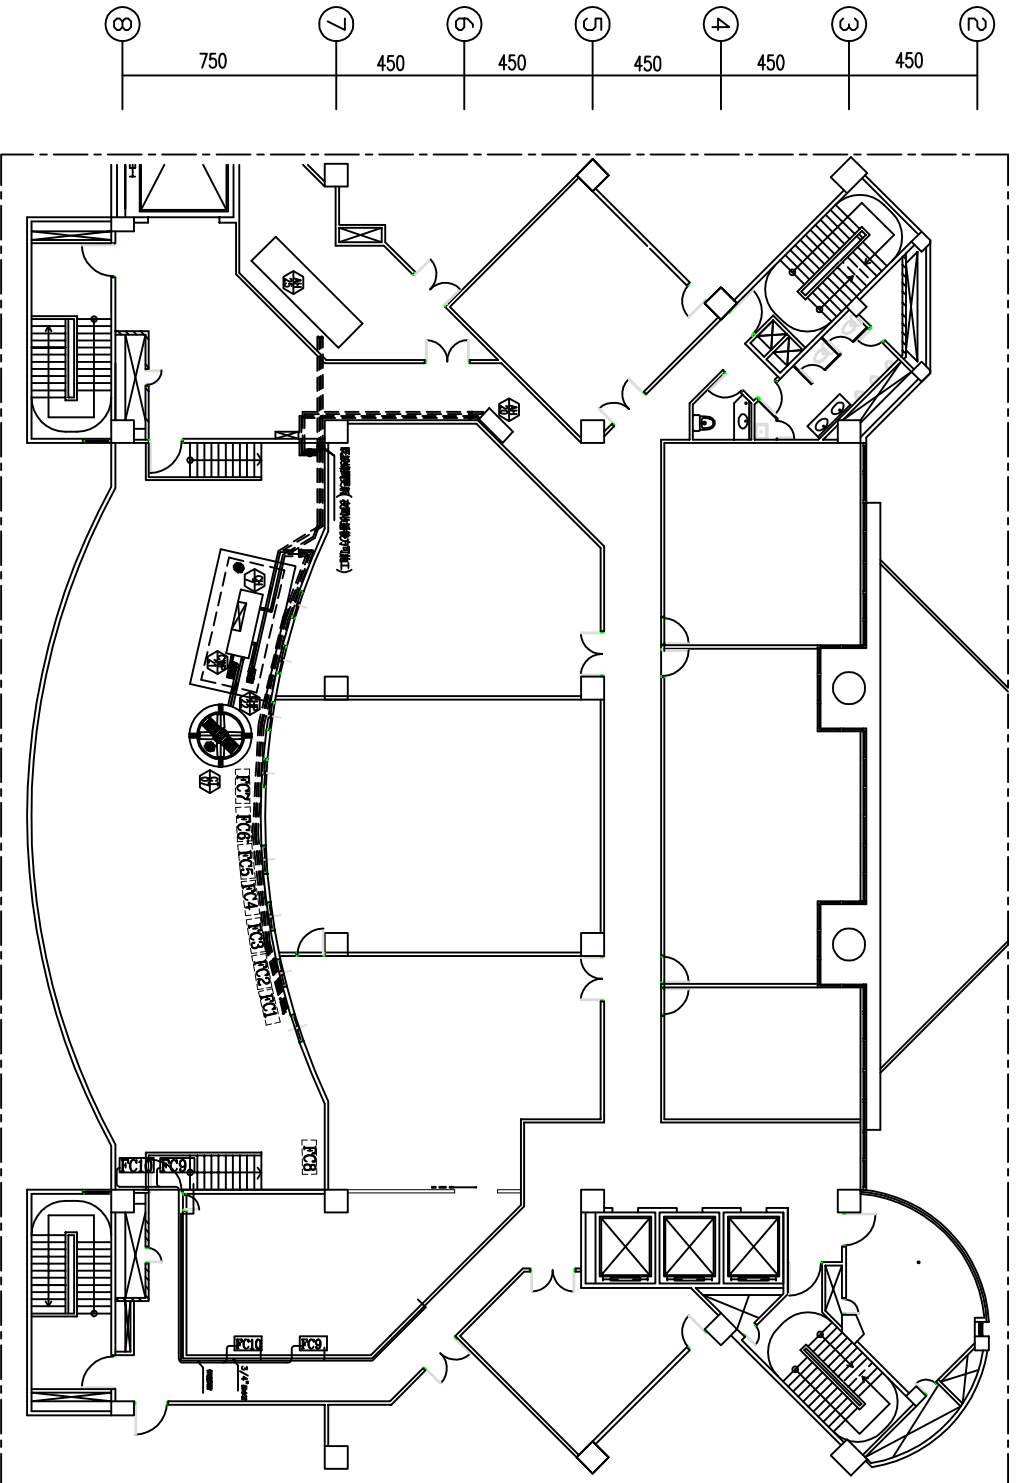

- 註
1. ----- 虛線部份為既有設備及管路  
—— 實線部份為本工程新增設備及管路
  2. 設備排水機之排水係至附訂的地板落水頭